


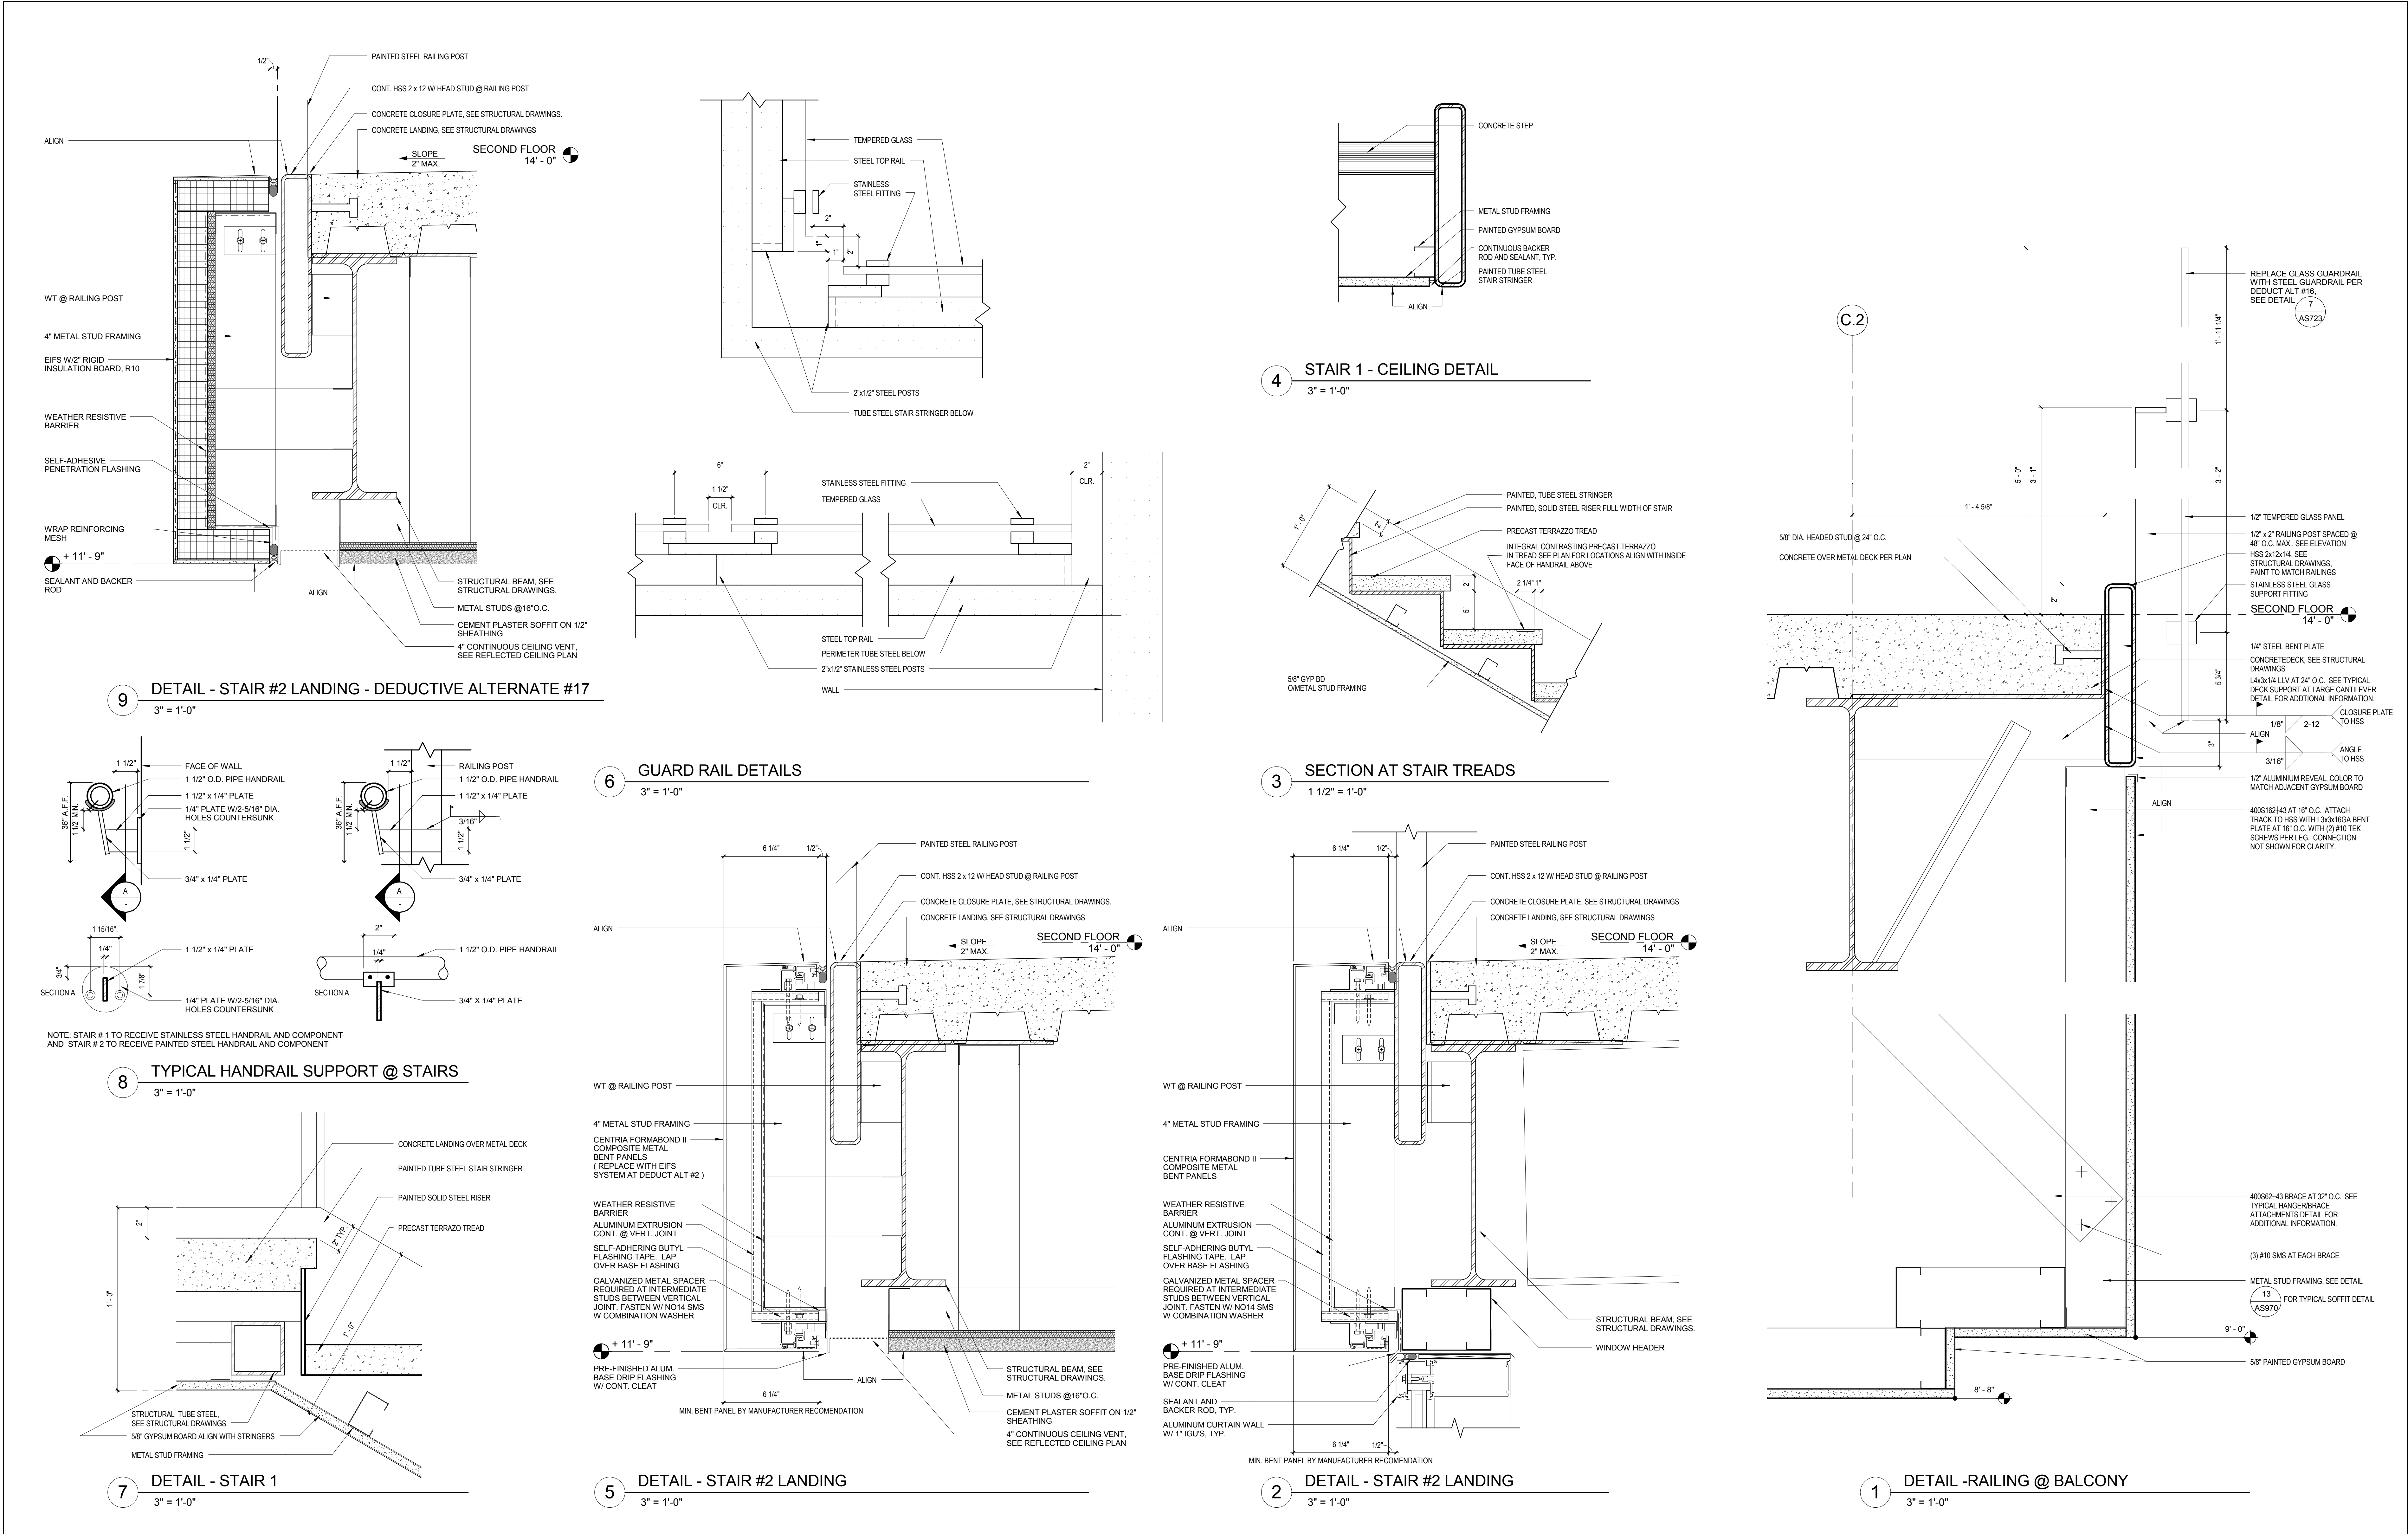

three inches = one foot  
one and one half inches = one foot  
one inch = one foot  
three quarters inch = one foot  
one half inch = one foot  
three eighths inch = one foot  
one quarter inch = one foot  
one eighth inch = one foot



|  |  |              |   |   |                                |  |  |  |                           |  |  |                         |  |
|--|--|--------------|---|---|--------------------------------|--|--|--|---------------------------|--|--|-------------------------|--|
|  |  | CONSULTANTS: |  | ARCHITECT/ENGINEERS:<br><div>HMC Architects</div> <div>1827 E. Fir Avenue / Studio 103 / Fresno, CA 93720<br/>T 559 322 2444 / www.hmcarchitects.com<br/>HMC PROJECT #1393002-000</div> | Drawing Title<br>STAIR DETAILS |  | Project Title<br>Mental Health Psychosocial Rehab Recovery and Health Care for Homeless Veteran Center |  | Project Number<br>570-217 |  | Office of Construction and Facilities Management:<br><div> Department of Veterans Affairs</div> |                         |  |
|  |  |              |   |   | Approved: Project Director     |  | Location<br>2615 E. CLINTON AVE, FRESNO, CA 93703  |  | Building Number<br>37     |  |  | Drawing Number<br>AS724 |  |
|  |  |              |   |   |                                |  | Date<br>08/11/2014   |  | Checked<br>Checker        |  |  | Drawn<br>SK             |  |